






PROFILE

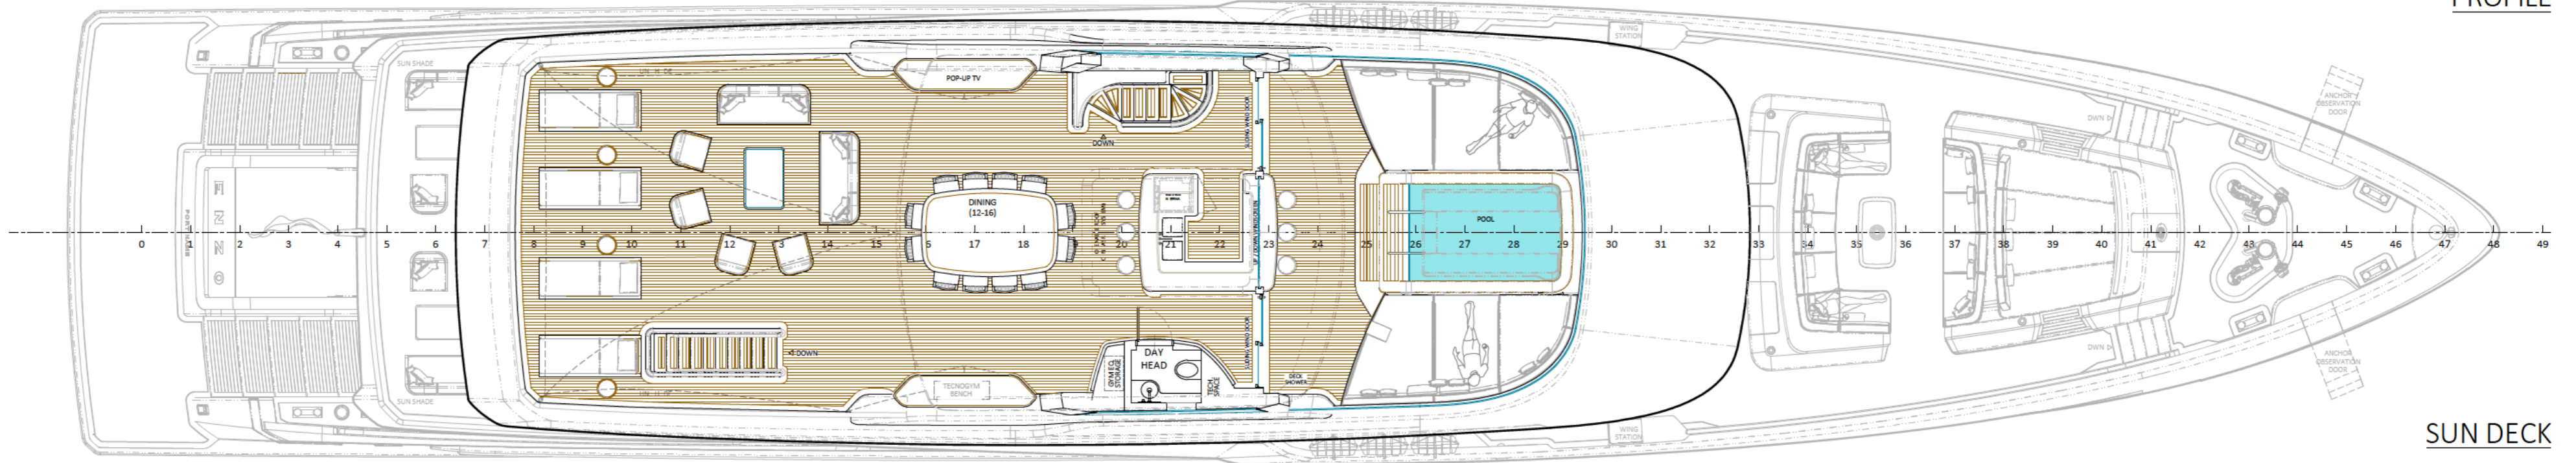


SUN DECK

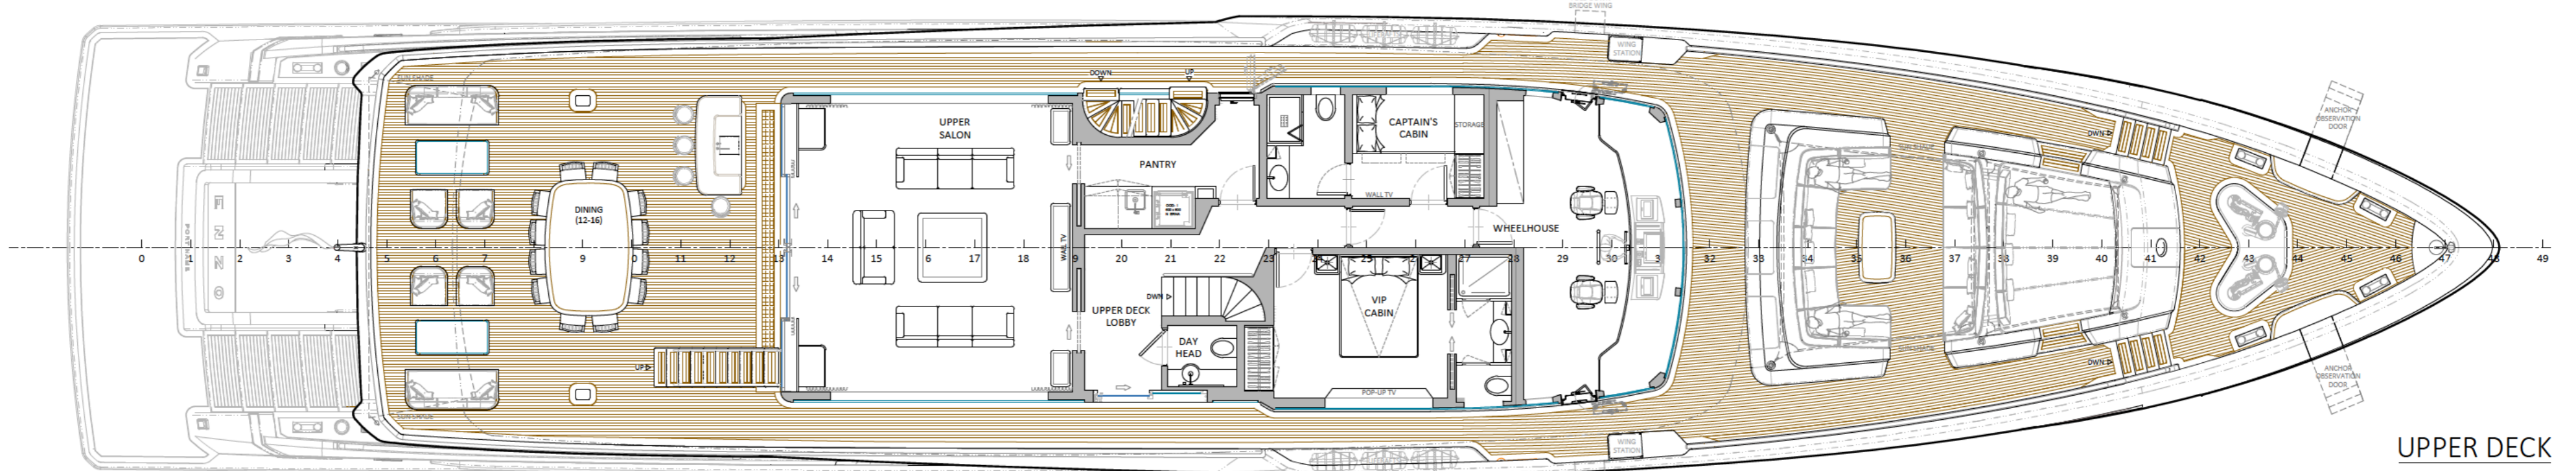


UPPER DECK

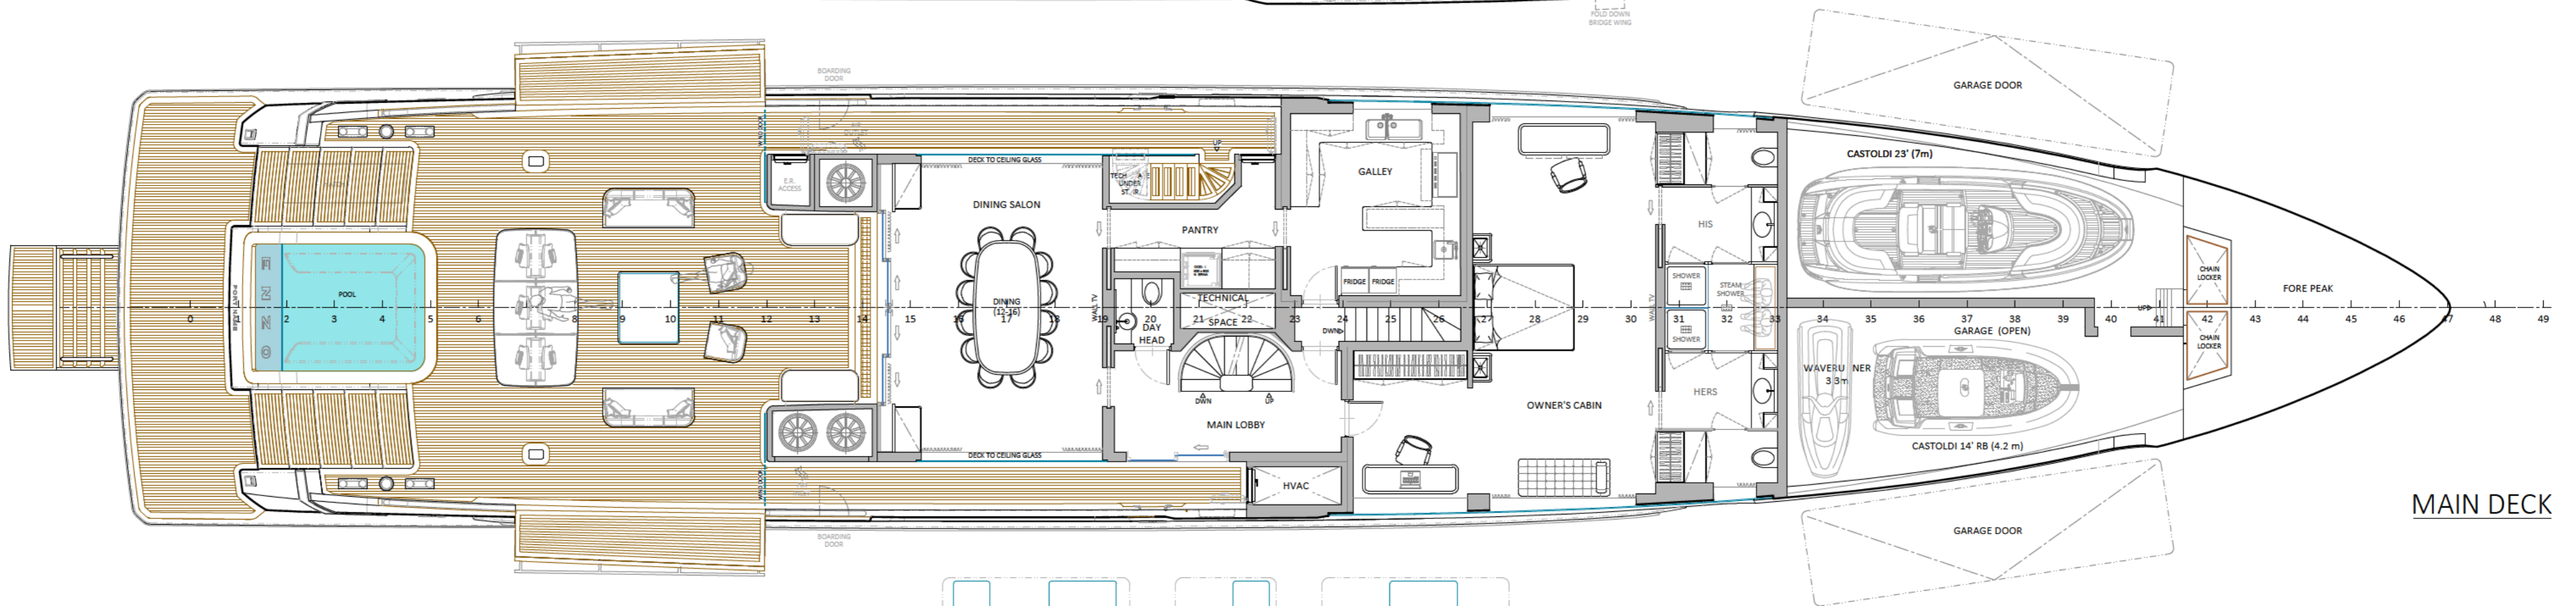

MAIN DECK

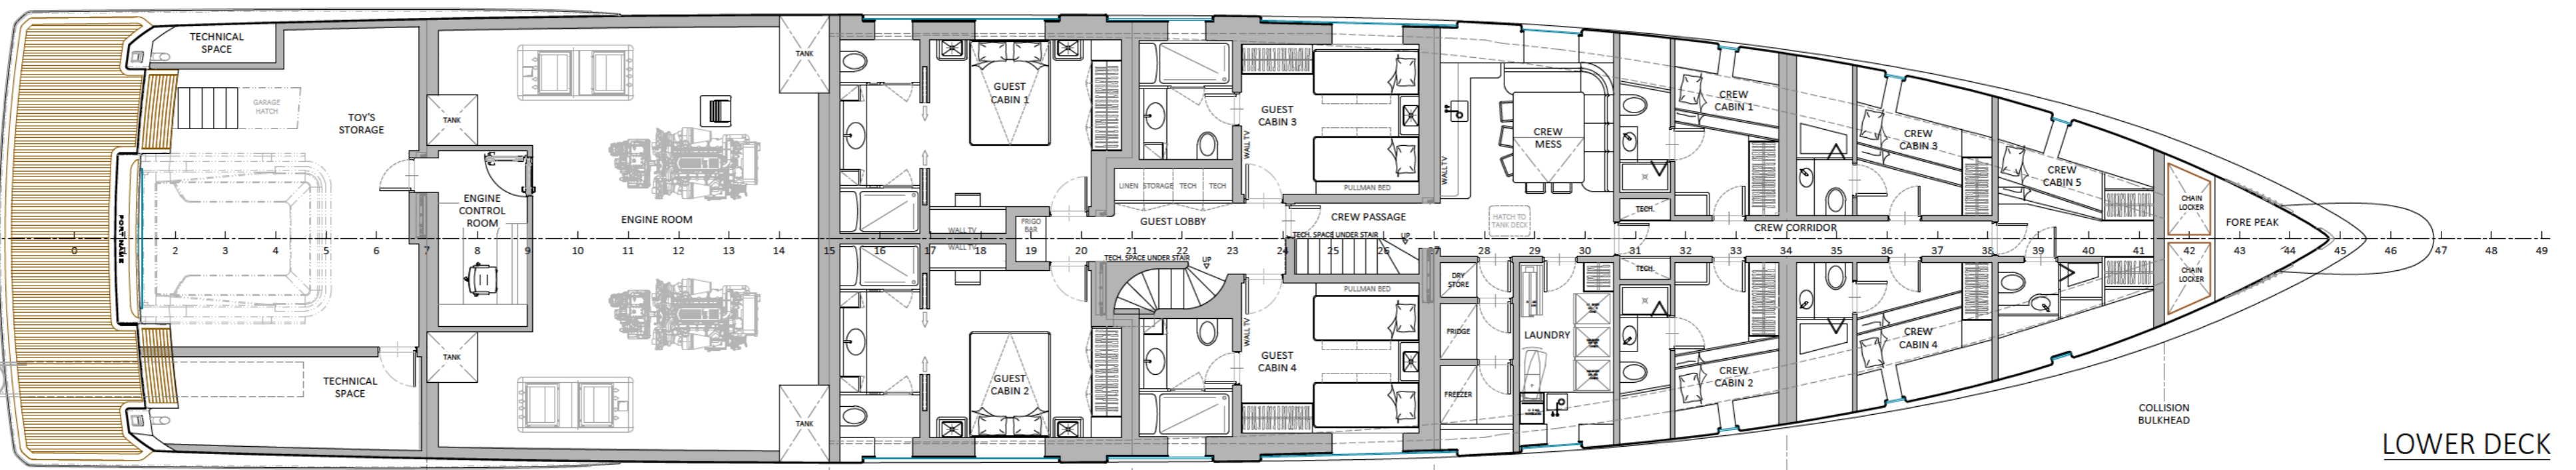

LOWER DECK

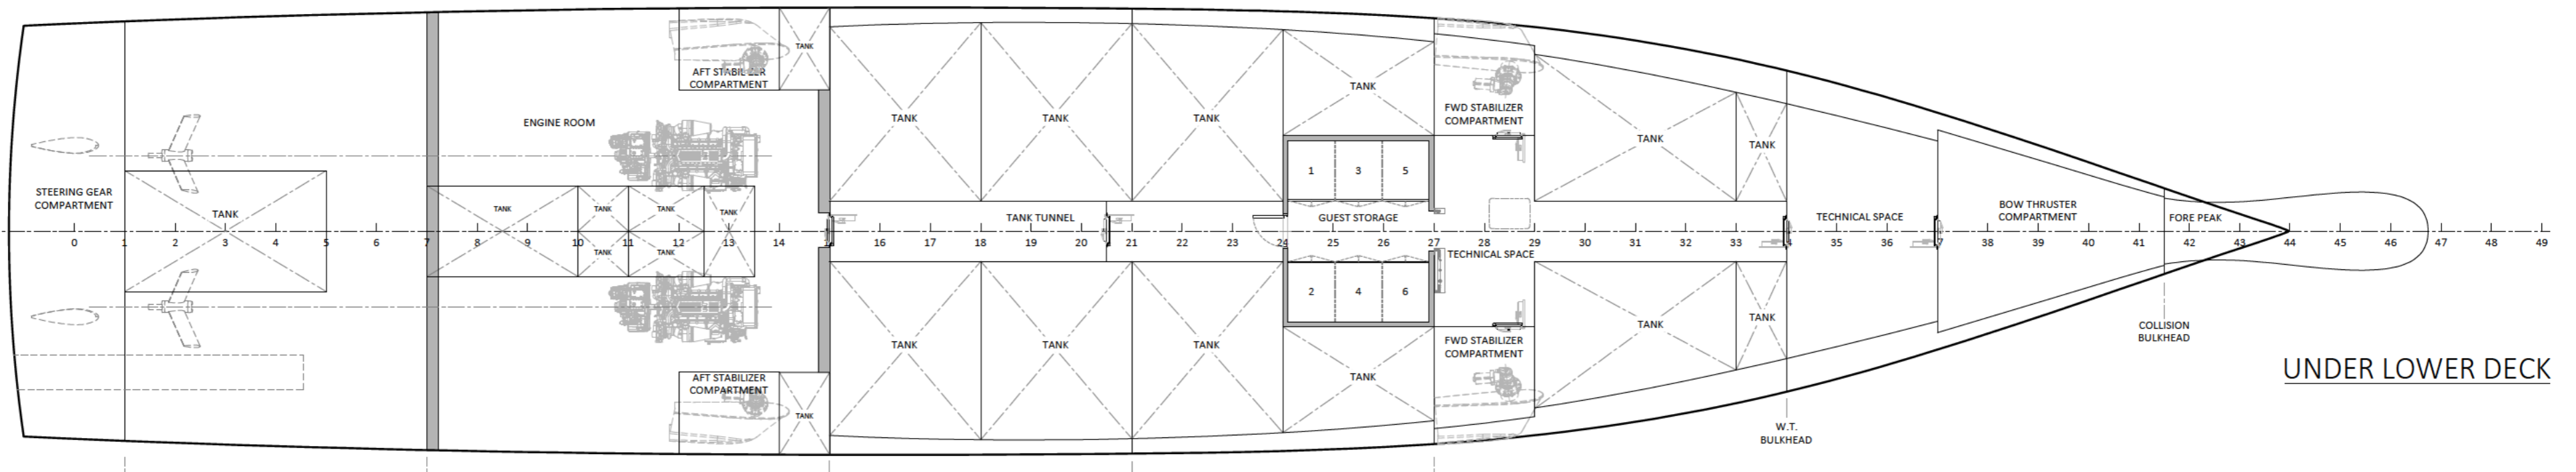

UNDER LOWER DECK

PROJECT ENZO 50m - MAIN DATA		
LENGTH OVERALL	LOA	49.64 m
LENGTH WATERLINE	LWL	45.27 m
BEAM MAX	Bmax	9.30 m
FULL LOAD DRAFT	T	2.55 m
HULL MATERIAL		STEEL
SUPERSTRUCTURE MATERIAL		ALUMINUM
EXTERIOR STYLING		HORACIO BOZZO DESIGN



DD	01/07/2022	DRAWING CREATION
REV.	DATE	DESCRIPTION

HORACIO BOZZO DESIGN

Via Oberdan 57, 55045 Pietrasanta (LU) - Italy
 Phone: +39 0584 153 59 31
 info@horaciobozzo.com - www.horaciobozzo.com

PROJECT:	ENZO 50m		CLIENT:	
TITLE:	GENERAL ARRANGEMENT		DRAWING #:	A301-1201
DATE:	01/07/2022	DRAWN BY:	HEB	CHECKED BY:
			HEB	SCALE:
				1:100
				SHEET:
				1 OF 1

All drawings of general management, design detail and invention, are the property of HORACIO BOZZO DESIGN and may be used solely for work contracted or by express written permission of HORACIO BOZZO DESIGN. All drawings are subject to detail development during the course of construction. ALL RIGHTS OF REPRODUCTION ARE RESERVED.