






PROFILO DESTRO  
RIGHT PROFILE

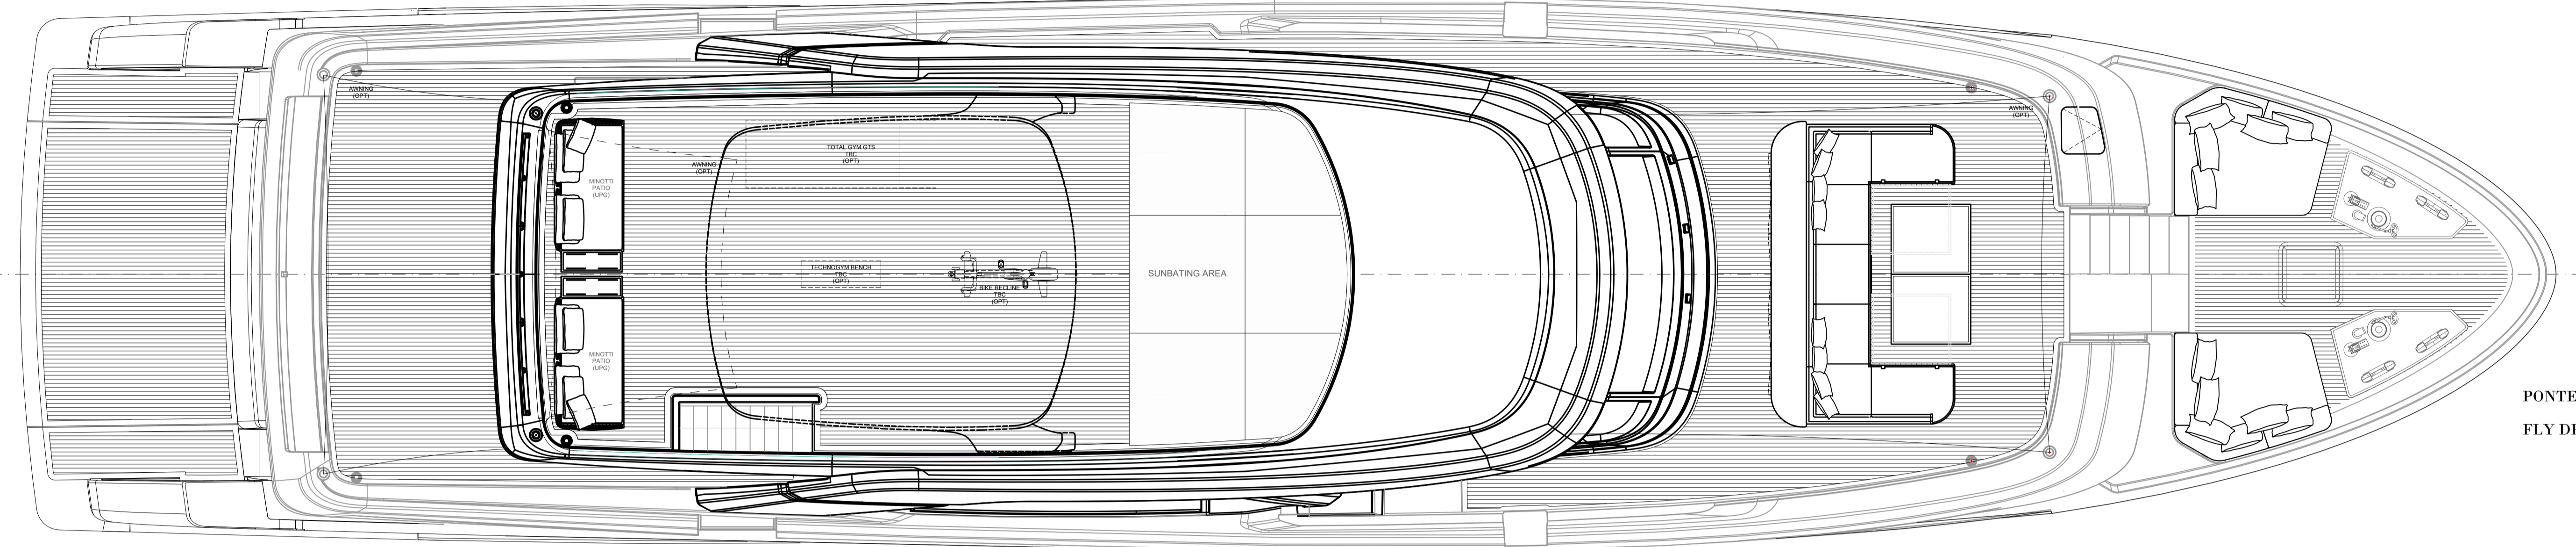


PONTE FLY  
FLY DECK

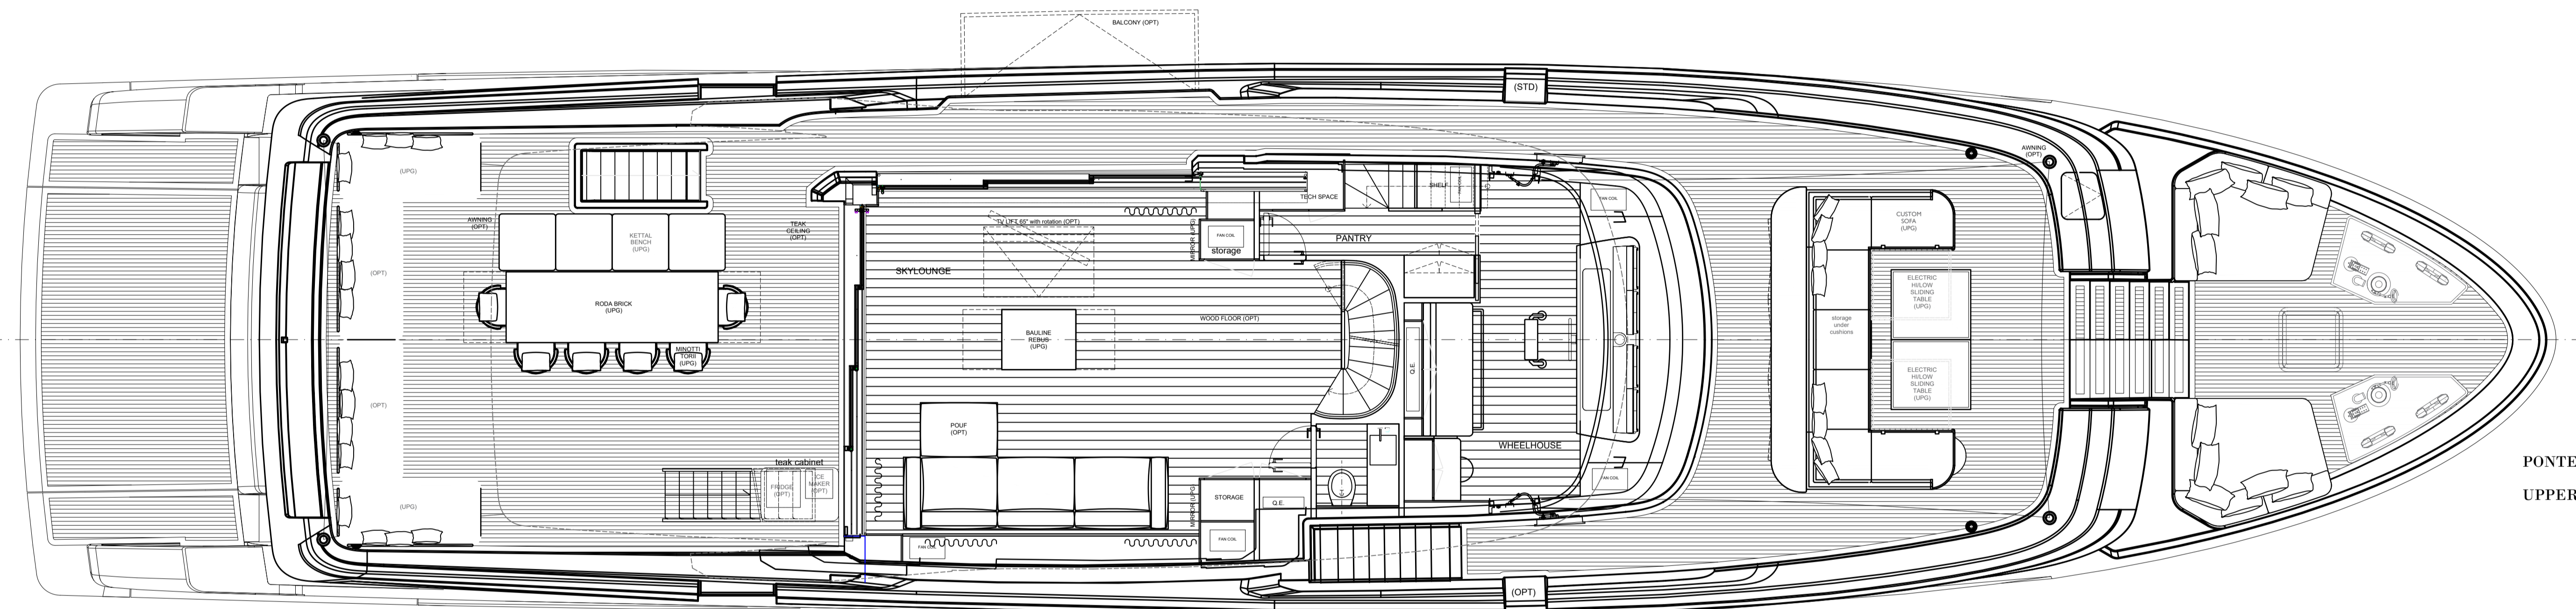


PONTE SUPERIORE  
UPPER DECK

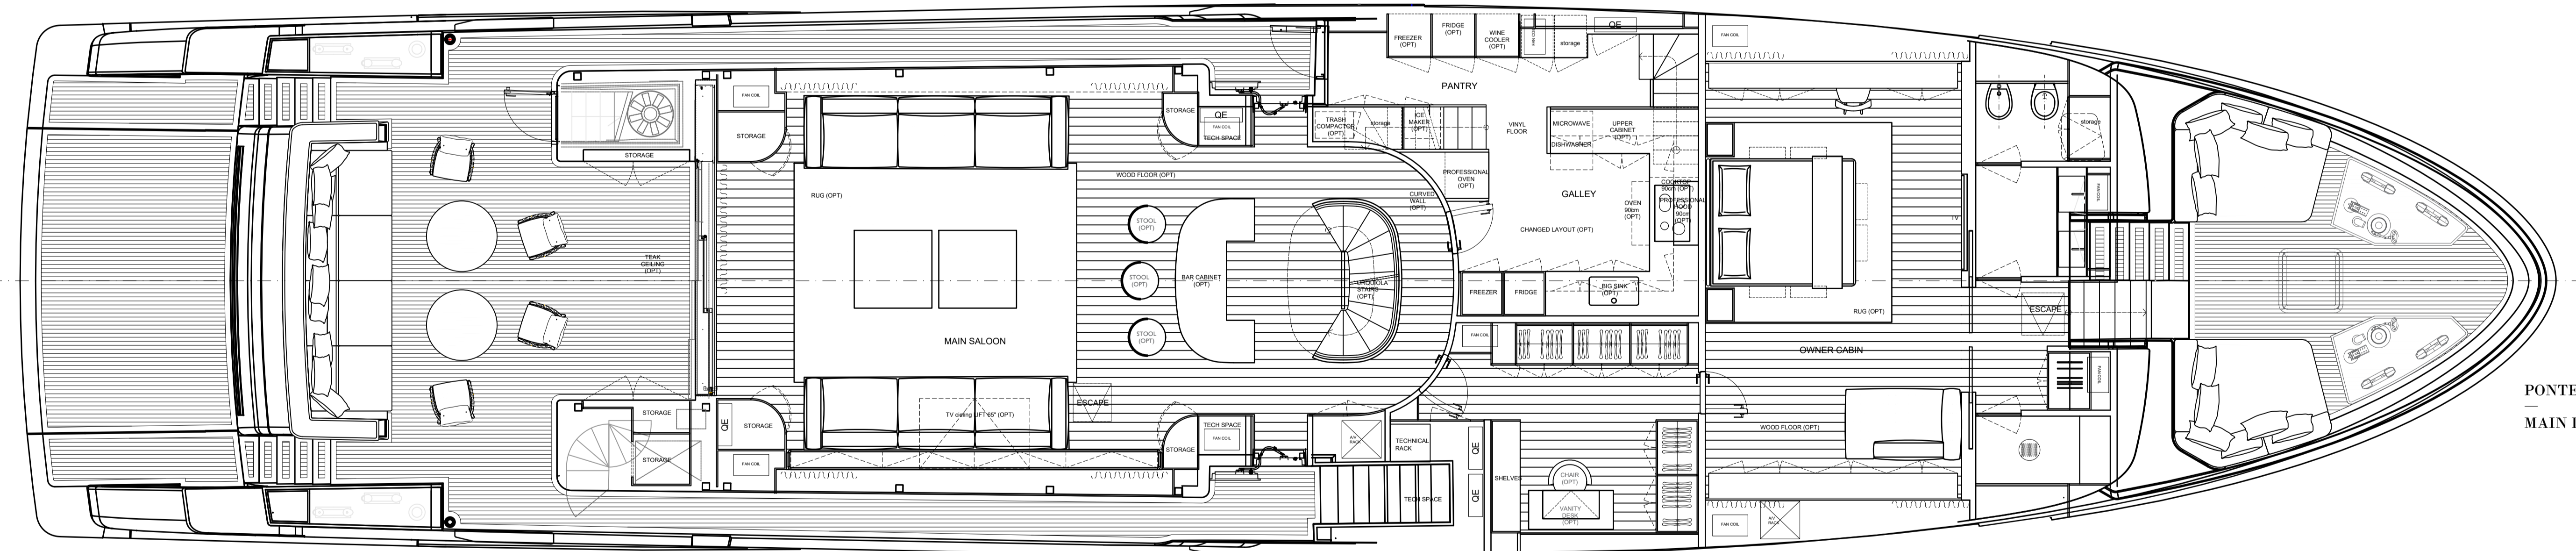

PONTE COPERTA  
MAIN DECK

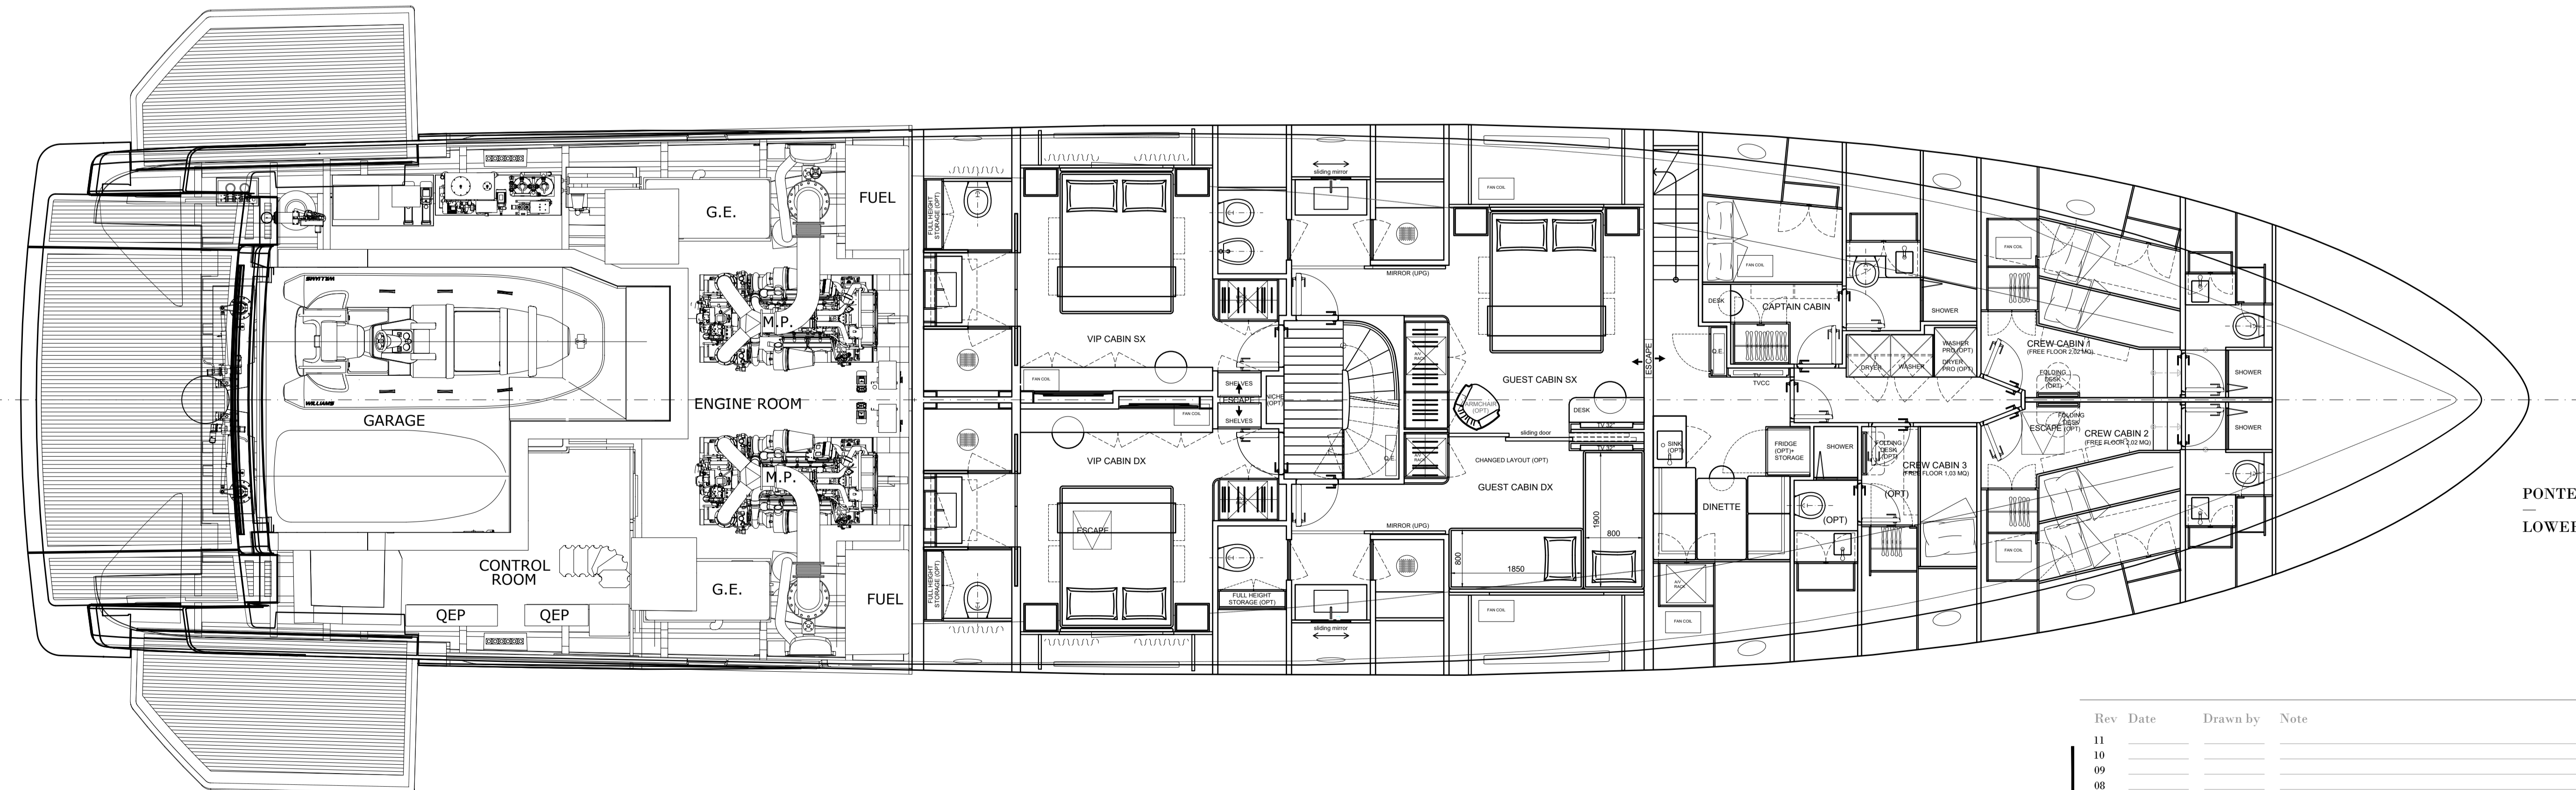

PONTE CABINE  
LOWER DECK

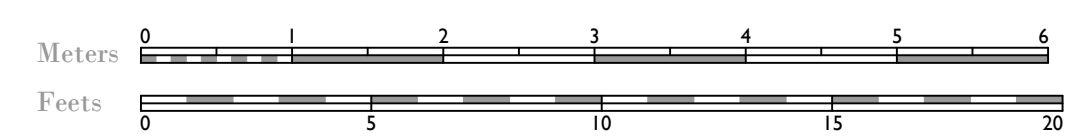

Rev	Date	Drawn by	Note
11			
10			
09			
08			
07			
06			
05	23/05/2023	BA	GENERAL UPDATE
04	20/03/2023	ML	GENERAL UPDATE
03	20/03/2023	ML	GENERAL UPDATE
02	06/03/2023	BA	GENERAL UPDATE
01	03/08/2022	ML	GENERAL UPDATE

Line	SD 118/	<b>SANLORENZO</b> SANLORENZO S.p.A. - Via Sabotino, 58 - Viareggio (LU) - ITALIA
Building n°	158	PIANI GENERALI
Drawing n°	118_158_PG_01_001_Au05	GENERAL ARRANGEMENT

Sheet	Paper size	Date	Scale	Drawn by	Checked by	Signed by
1 of 1	ISO A0	02/09/2023	1:50	ML	XXX	XXX

© QUESTO DISEGNO È VIETATA LA RIPRODUZIONE LO SPRETTAMENTO O LA COPPLICAZIONE A TERZI - TUTTI I DIRITTI SONO RISERVATI  
REPRODUCTION OR COPPLICATION OF THE DRAWING TO THIRD PARTIES IS STRICTLY FORBIDDEN - ALL RIGHTS ARE RESERVED